




T56N, R84W
SECTION 27

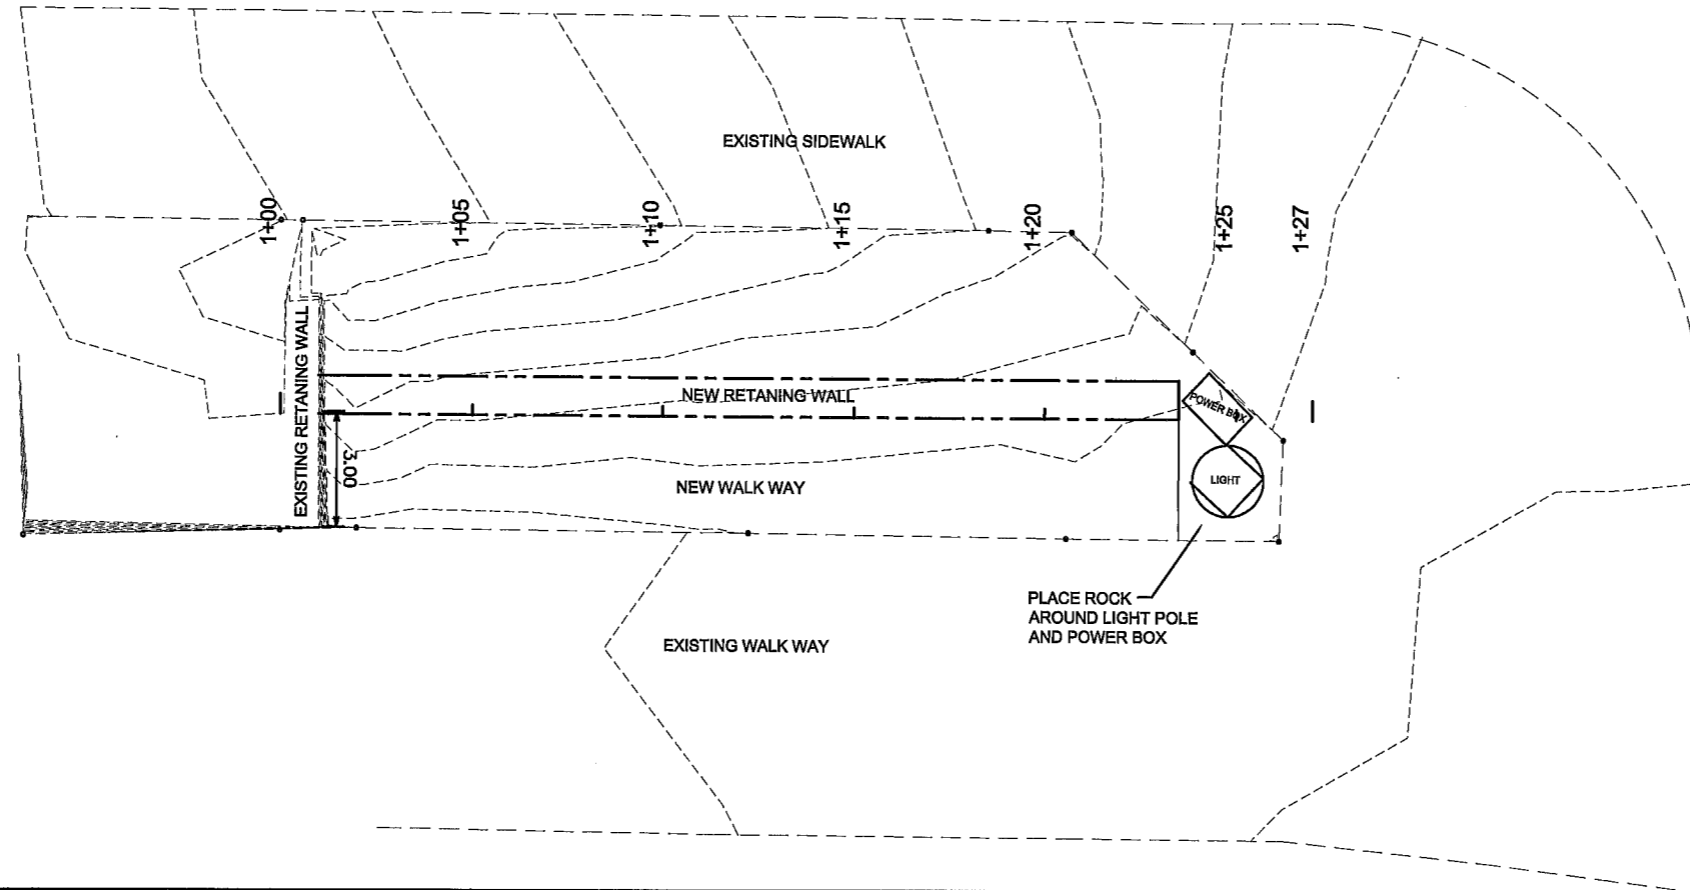


PROFILE
Scale 1" = 4' Horiz.
Scale 1" = 2' Vert.

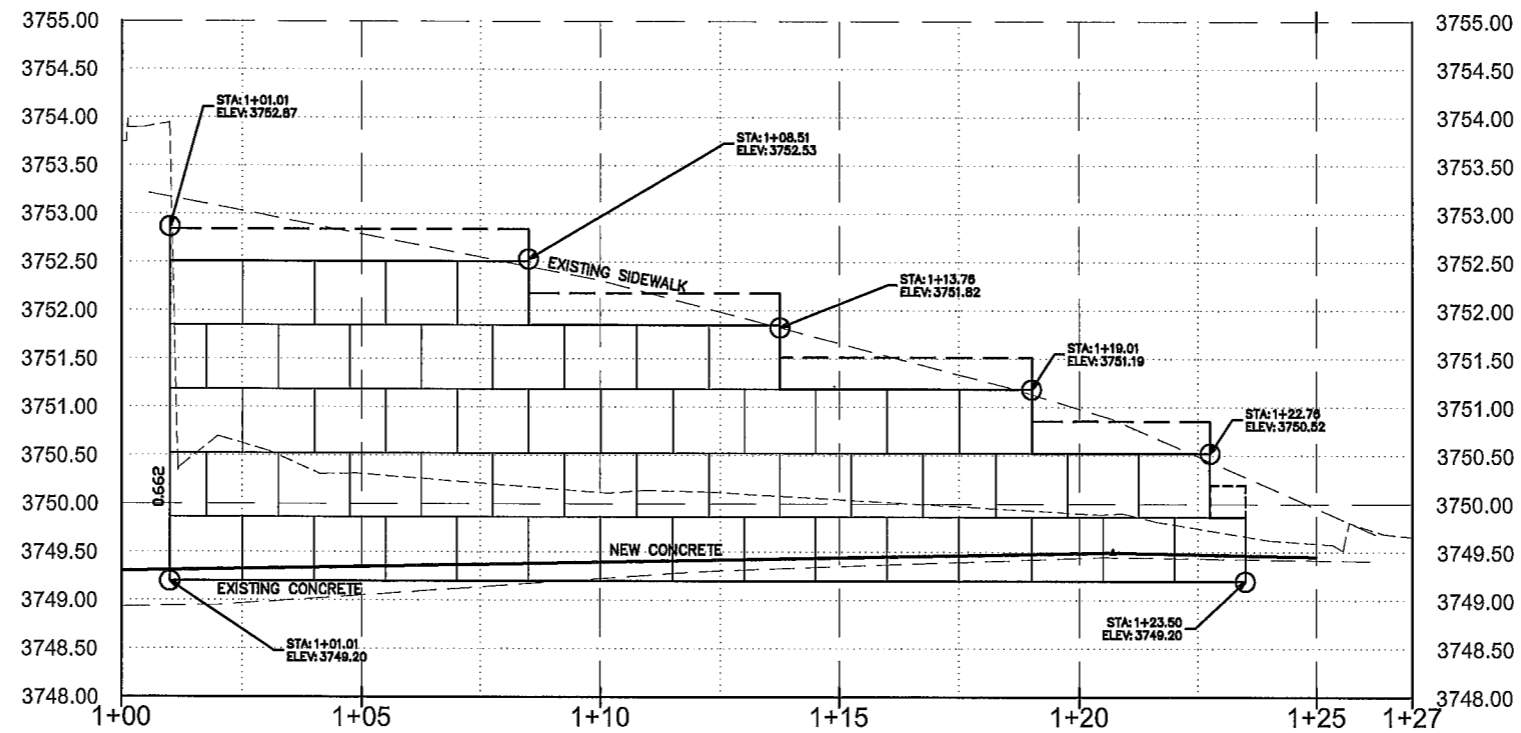


ITEM	UNIT	QUANTITY
FABRIC	SY	9.42
CRUSHED BASE	CY	1.90
RETAINING WALL (FF)	SF	109.22
WALK WAY (4" CONC)	SF	68.22
DECORATIVE ROCK	SF	95.00

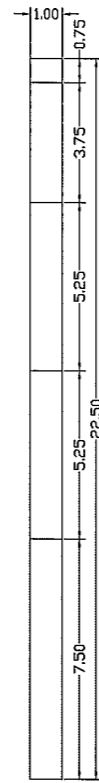


1 TOP VIEW
NOT TO SCALE

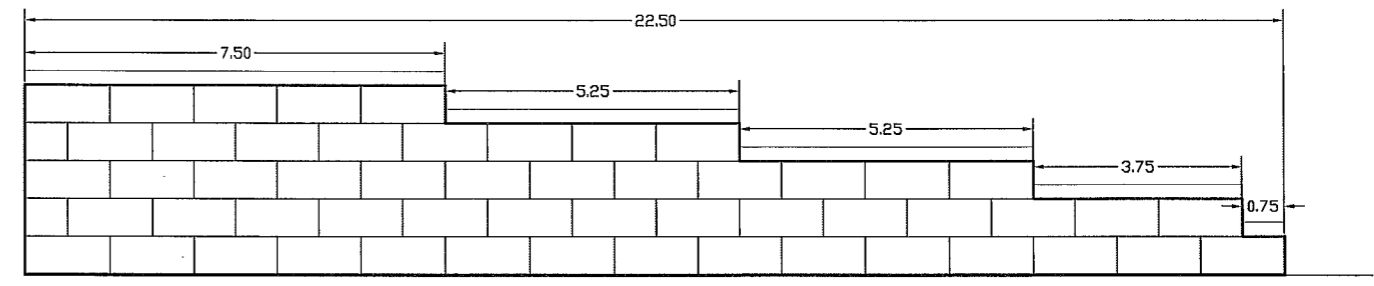

2 FRONT VIEW
NOT TO SCALE

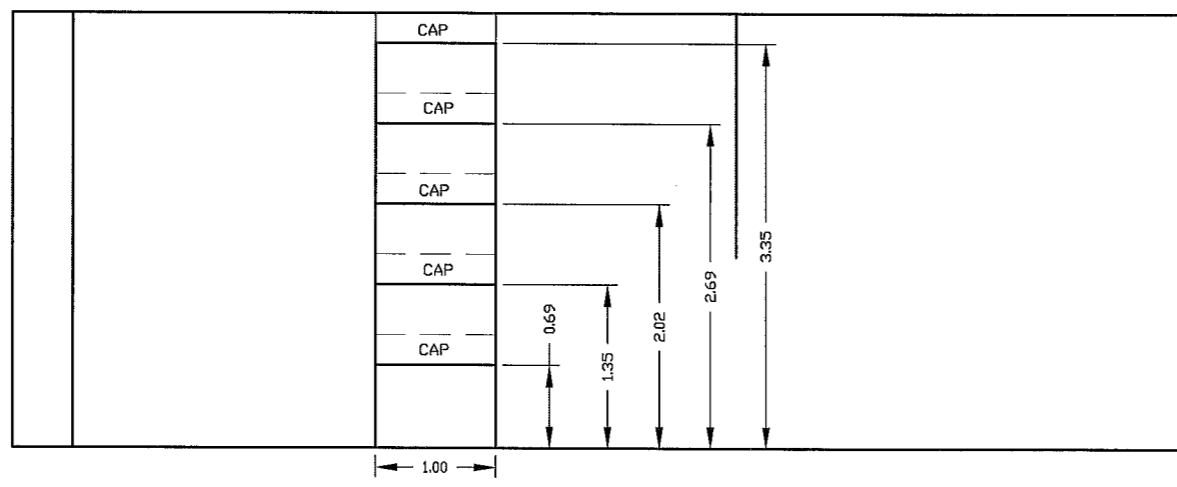

3 END VIEW
NOT TO SCALE

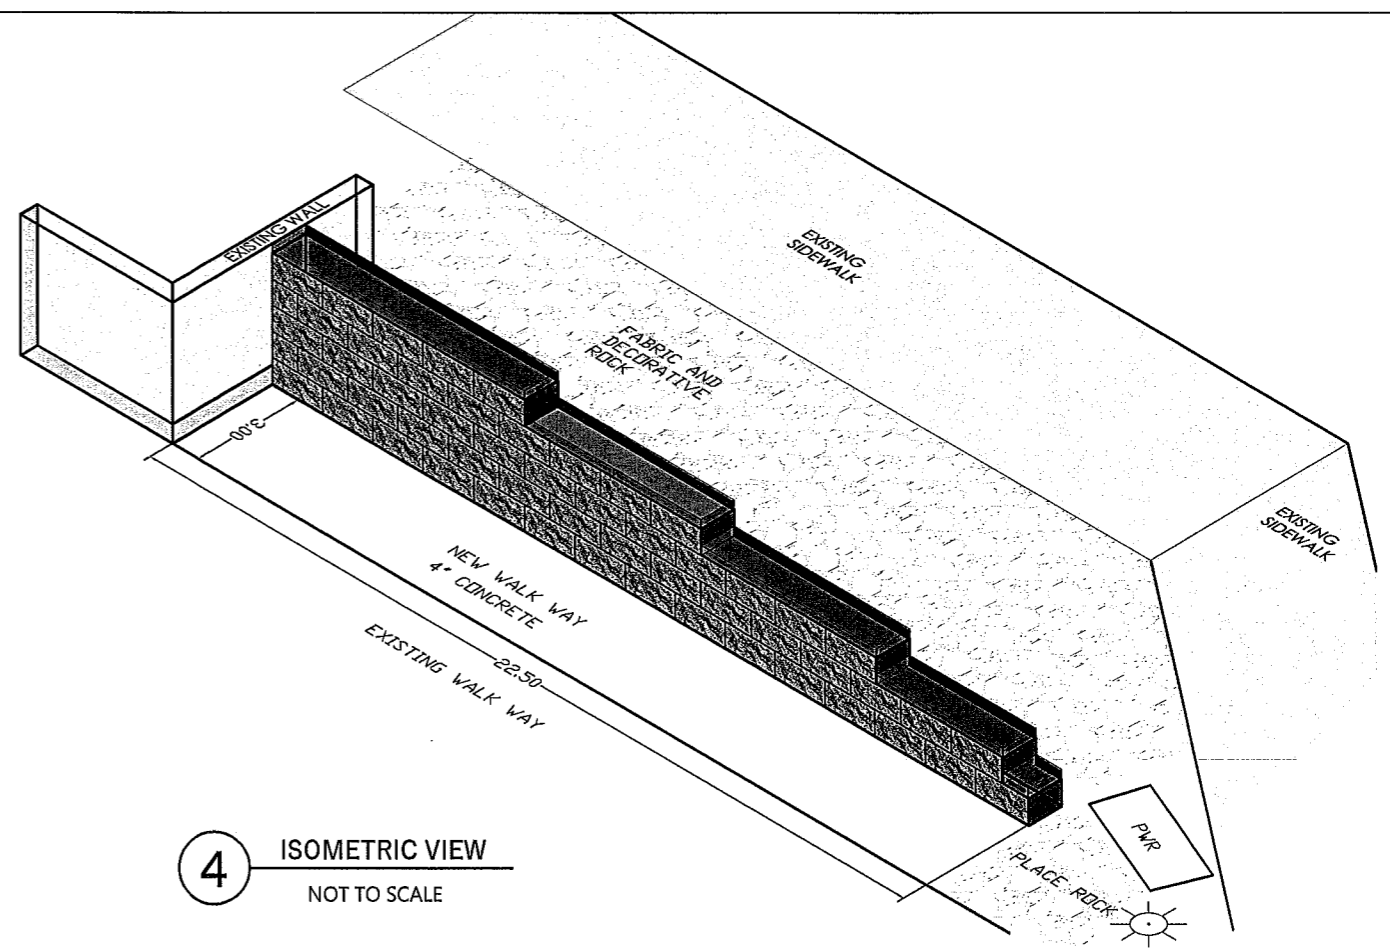

4 ISOMETRIC VIEW
NOT TO SCALE